


FACHADA FRONTAL

Esc. = 1:1




FACHADA DE FUNDO

Esc. = 1:1

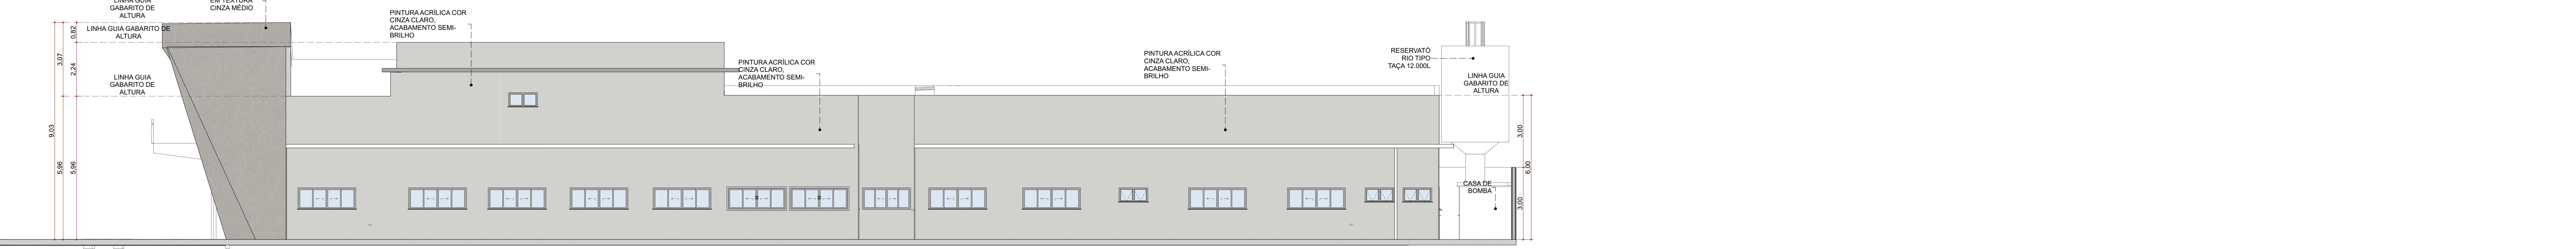

FACHADA LATERAL

Esc. = 1:1

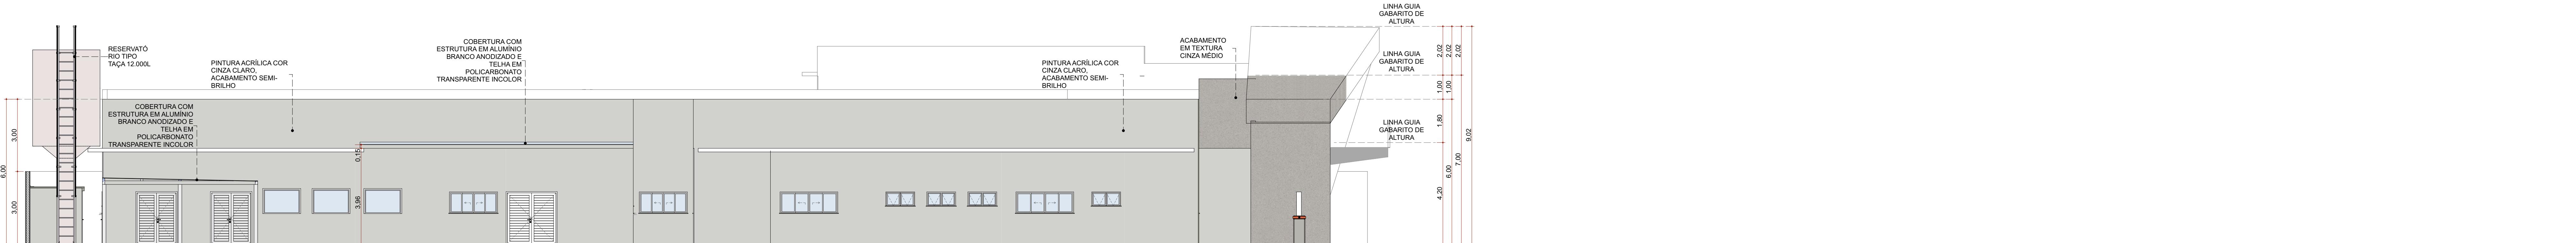

FAÇADA LATERAL

FACHA

REVISÃO	ASSINATURAS E CARIMBOS DO ENTE - APROVAÇÃO E EXECUÇÃO	PLANTA CHAVE DE SITUAÇÃO
R05	REVISÃO ANVISA	18/03/2025

LO DO PROJETO **OLÍCLINICA**

PRIETÁRIO

MINISTÉRIO DA SAÚDE

SECRETARIA DE ATENÇÃO ESPECIALIZADA À SAÚDE

J
394.544/0109-03
EREÇO

Secretaria de Atenção Especializada à Saúde
Brasília dos Ministérios Bloco G Edifício Sede - Ministério
Saúde
CEP 70.050-000 - Brasília - DF

P 70. 058-900 - Brasília- DF
LO DA PRANCHA
ACHADAS

PROJETO DE REFERÊNCIA DE ARQUITETURA

IE: PRANCHA - ARQUIVO
7_MS_POL_PE_AQ_ REVISÃO UNID
R05 **ME**

RELA PILON PESSATTI
TÓRIA ANGELI CAPOVILLA
ONE ALVES PRADO MENEZES

OR(A) INTELECTUAL
ITOS AUTORAIS RESERVADOR CONFORME LEGISLAÇÃO NACIONAL E INTERNACIONAL

11. *What is the primary purpose of the following statement?*

The logo for the People's Action Committee (PAC) features the letters 'PAC' in large, bold, sans-serif capital letters. The 'P' is blue, the 'A' is green, and the 'C' is red. A small yellow triangle is positioned at the bottom center of the 'A'.

SCIPLINA
ARQUITETURA
RT
4046447

DATA	ESCALA
31/07/2025	INDICADA

A 247156-6
A 36015-5
REGISTRO