


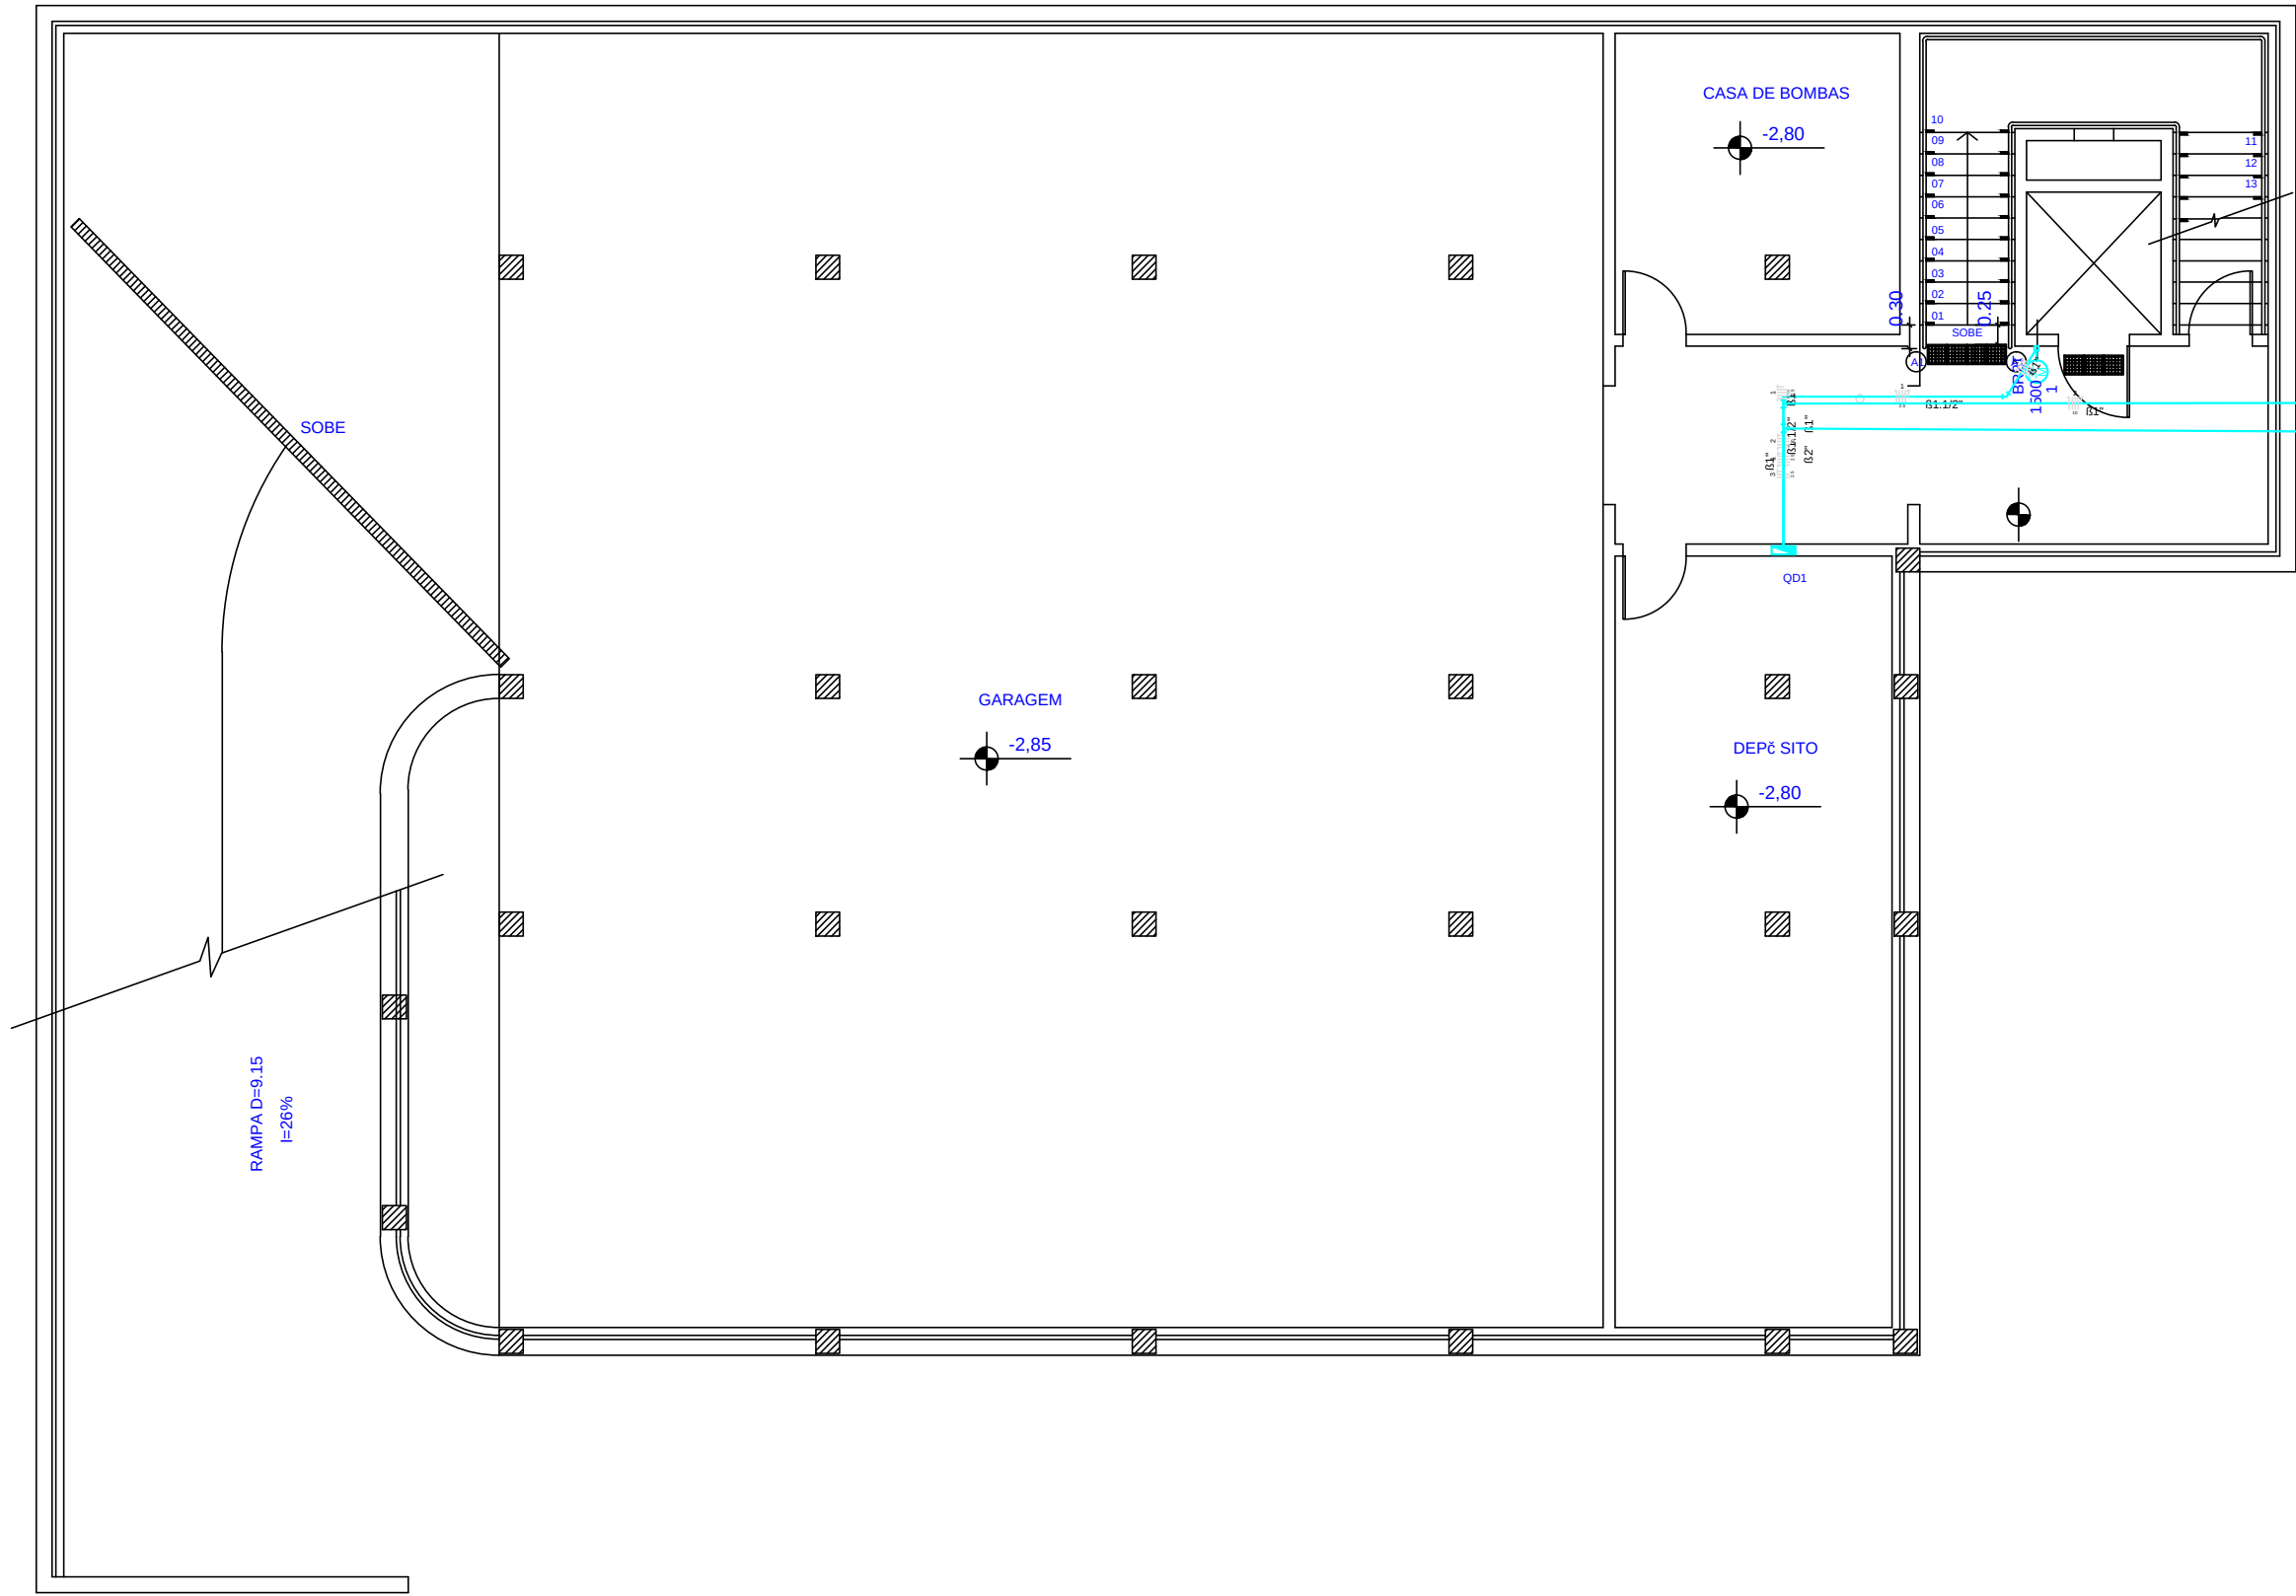

Quadro de Cargas (QD1)																
Circuito	Descrição	Esquema	Módulo de ins.	V (V)	Iluminação (W)	Tomadas (W)	Pot. total (VA)	Pot. total (W)	Fases	Pot. - R (W)	Pot. - S (W)	Pot. - T (W)	FCT	FCA	It (A)	Seção (mm²)
1	Plataforma	3F+RN+T	B1	220 / 127 V	18	1	2331	1500	R+S+T	500	500	500	1.00	0.80	7.6	2.5
2	Elevador	3F+RN+T	B1	220 / 127 V	5	1	13875	11100	R+S+T	3700	3700	3700	1.00	0.80	45.5	10
3	Ilum. manuten-ao	1F+RN+T	B1	220 V	5	1	785	690	R+S	345	345	345	1.00	1.00	3.6	2.5
TOTAL					5	1	115	13290	R+S+T	4545	4545	4200				

