



PLANTA DE ARQUITETURA - SUBSOLO
1 : 100

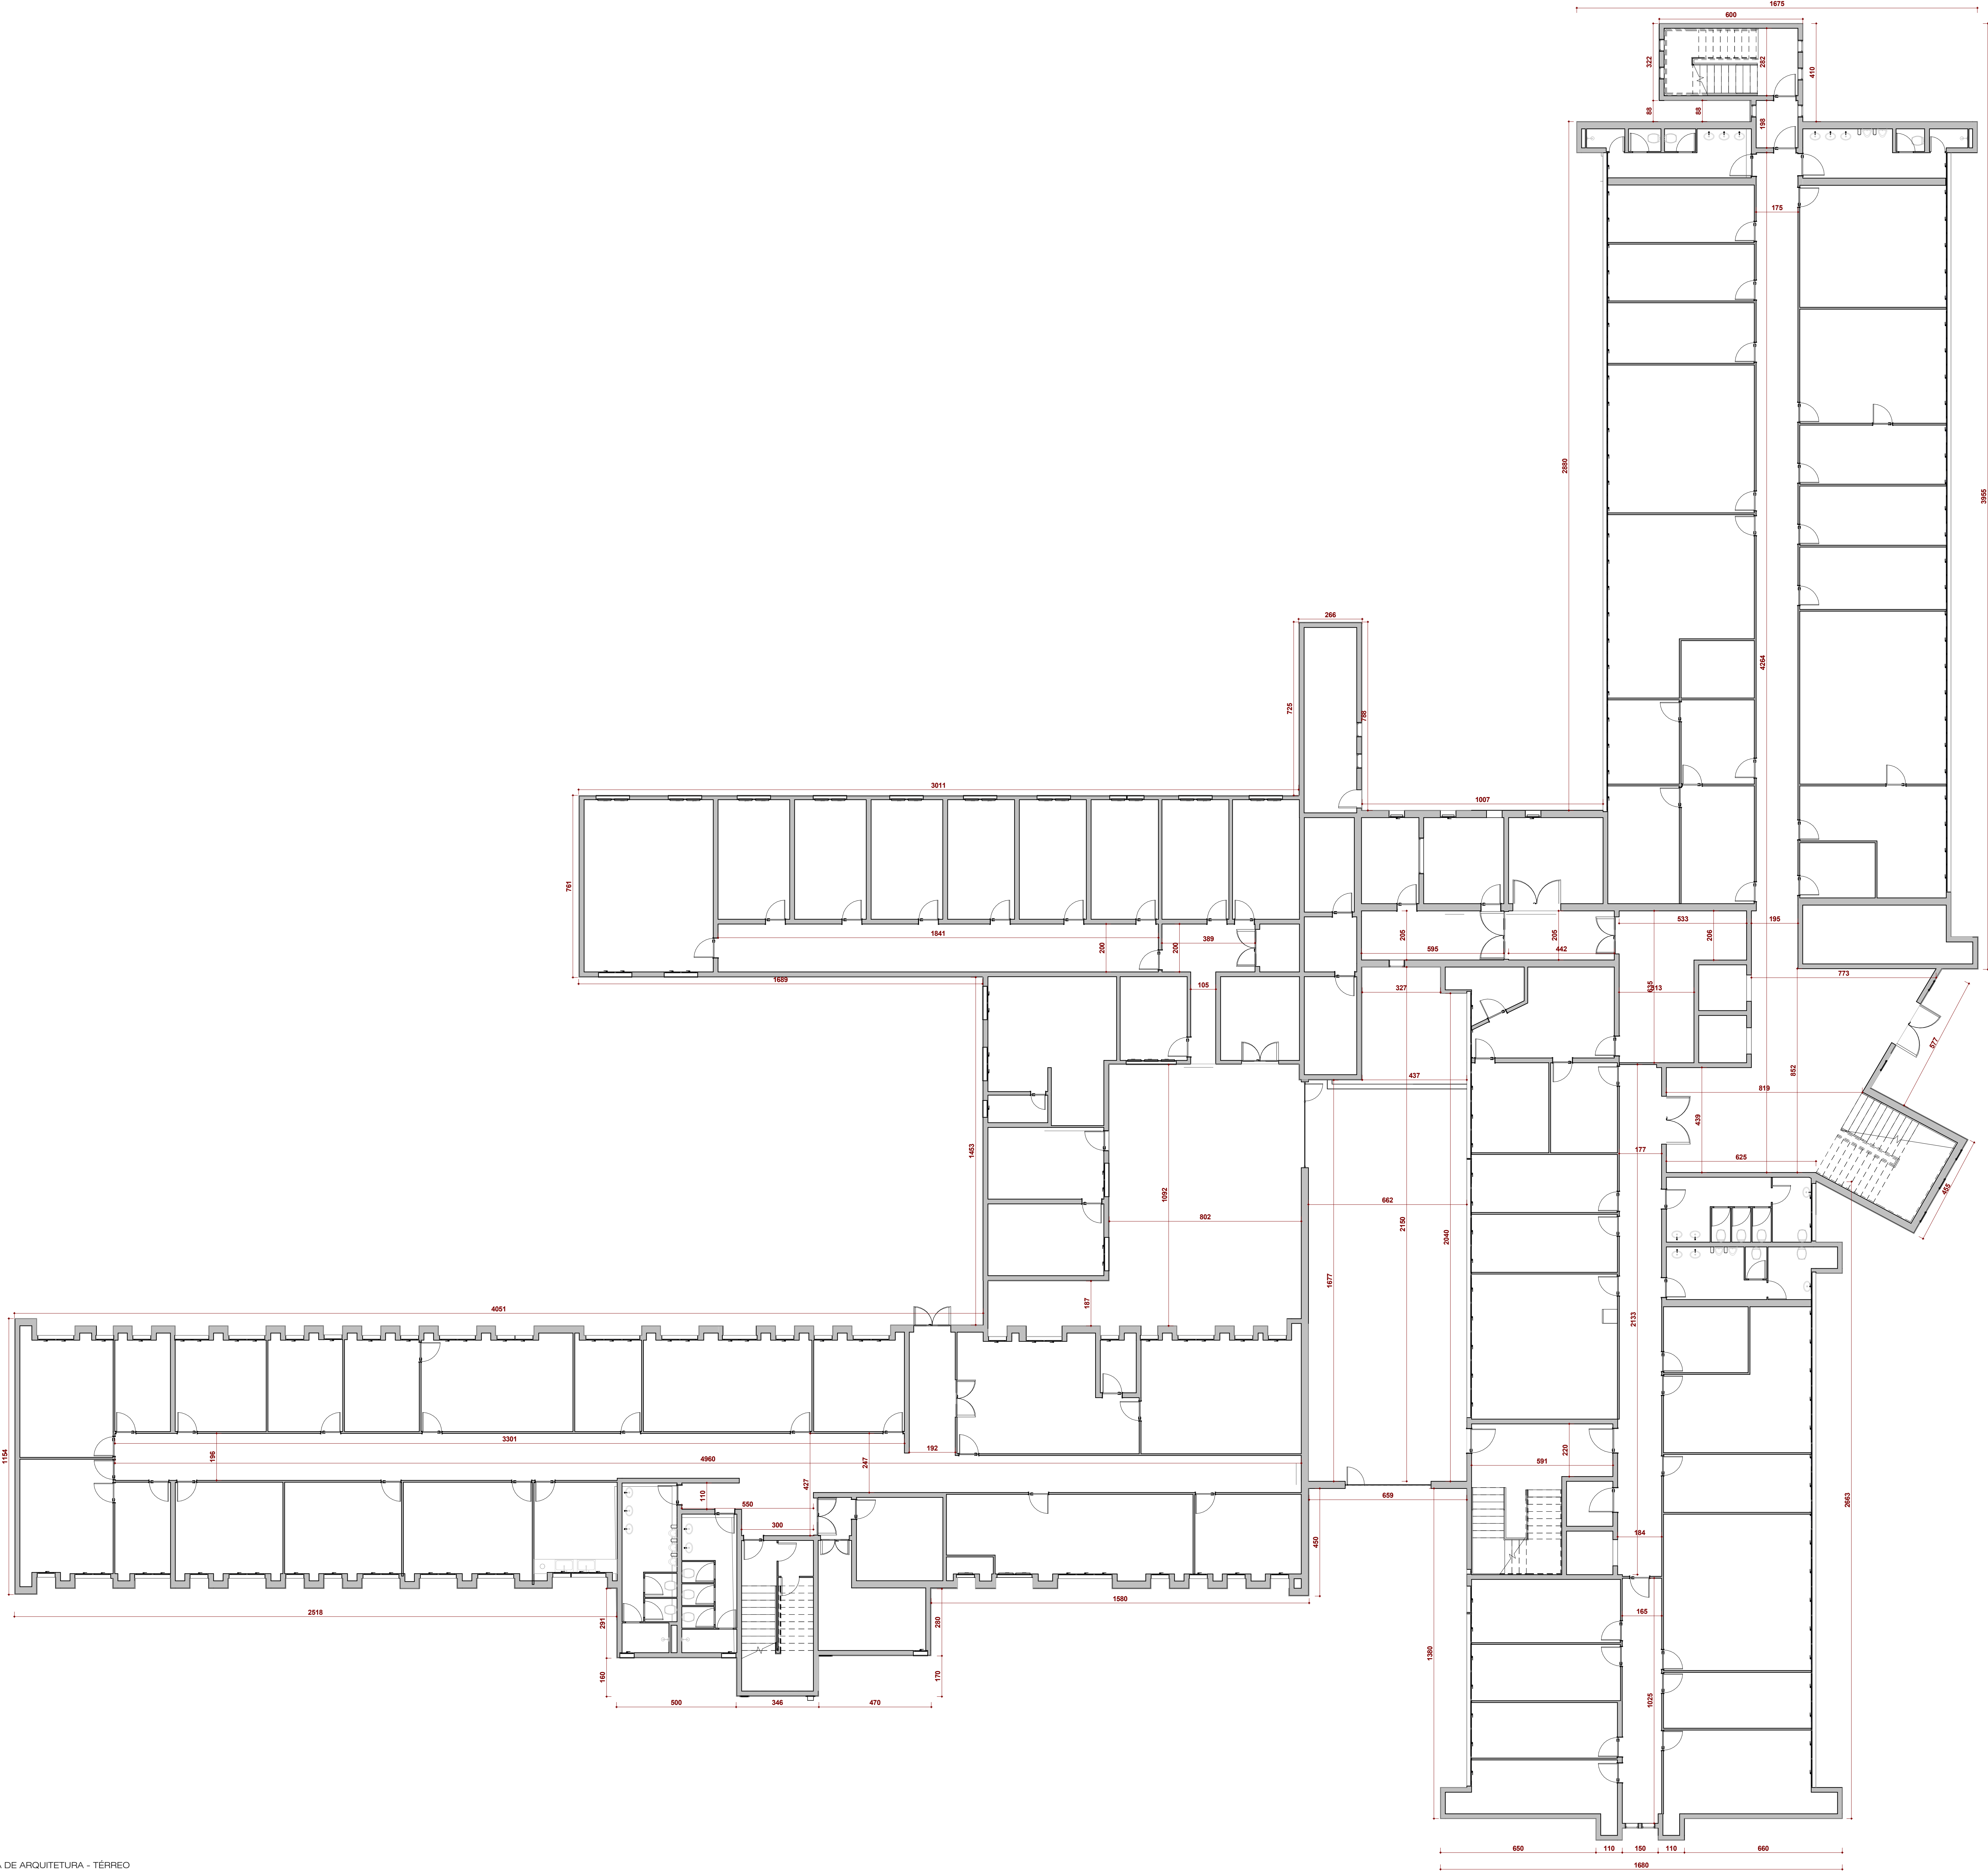


PLANTA DE ARQUITETURA - TÉRREO
1:100

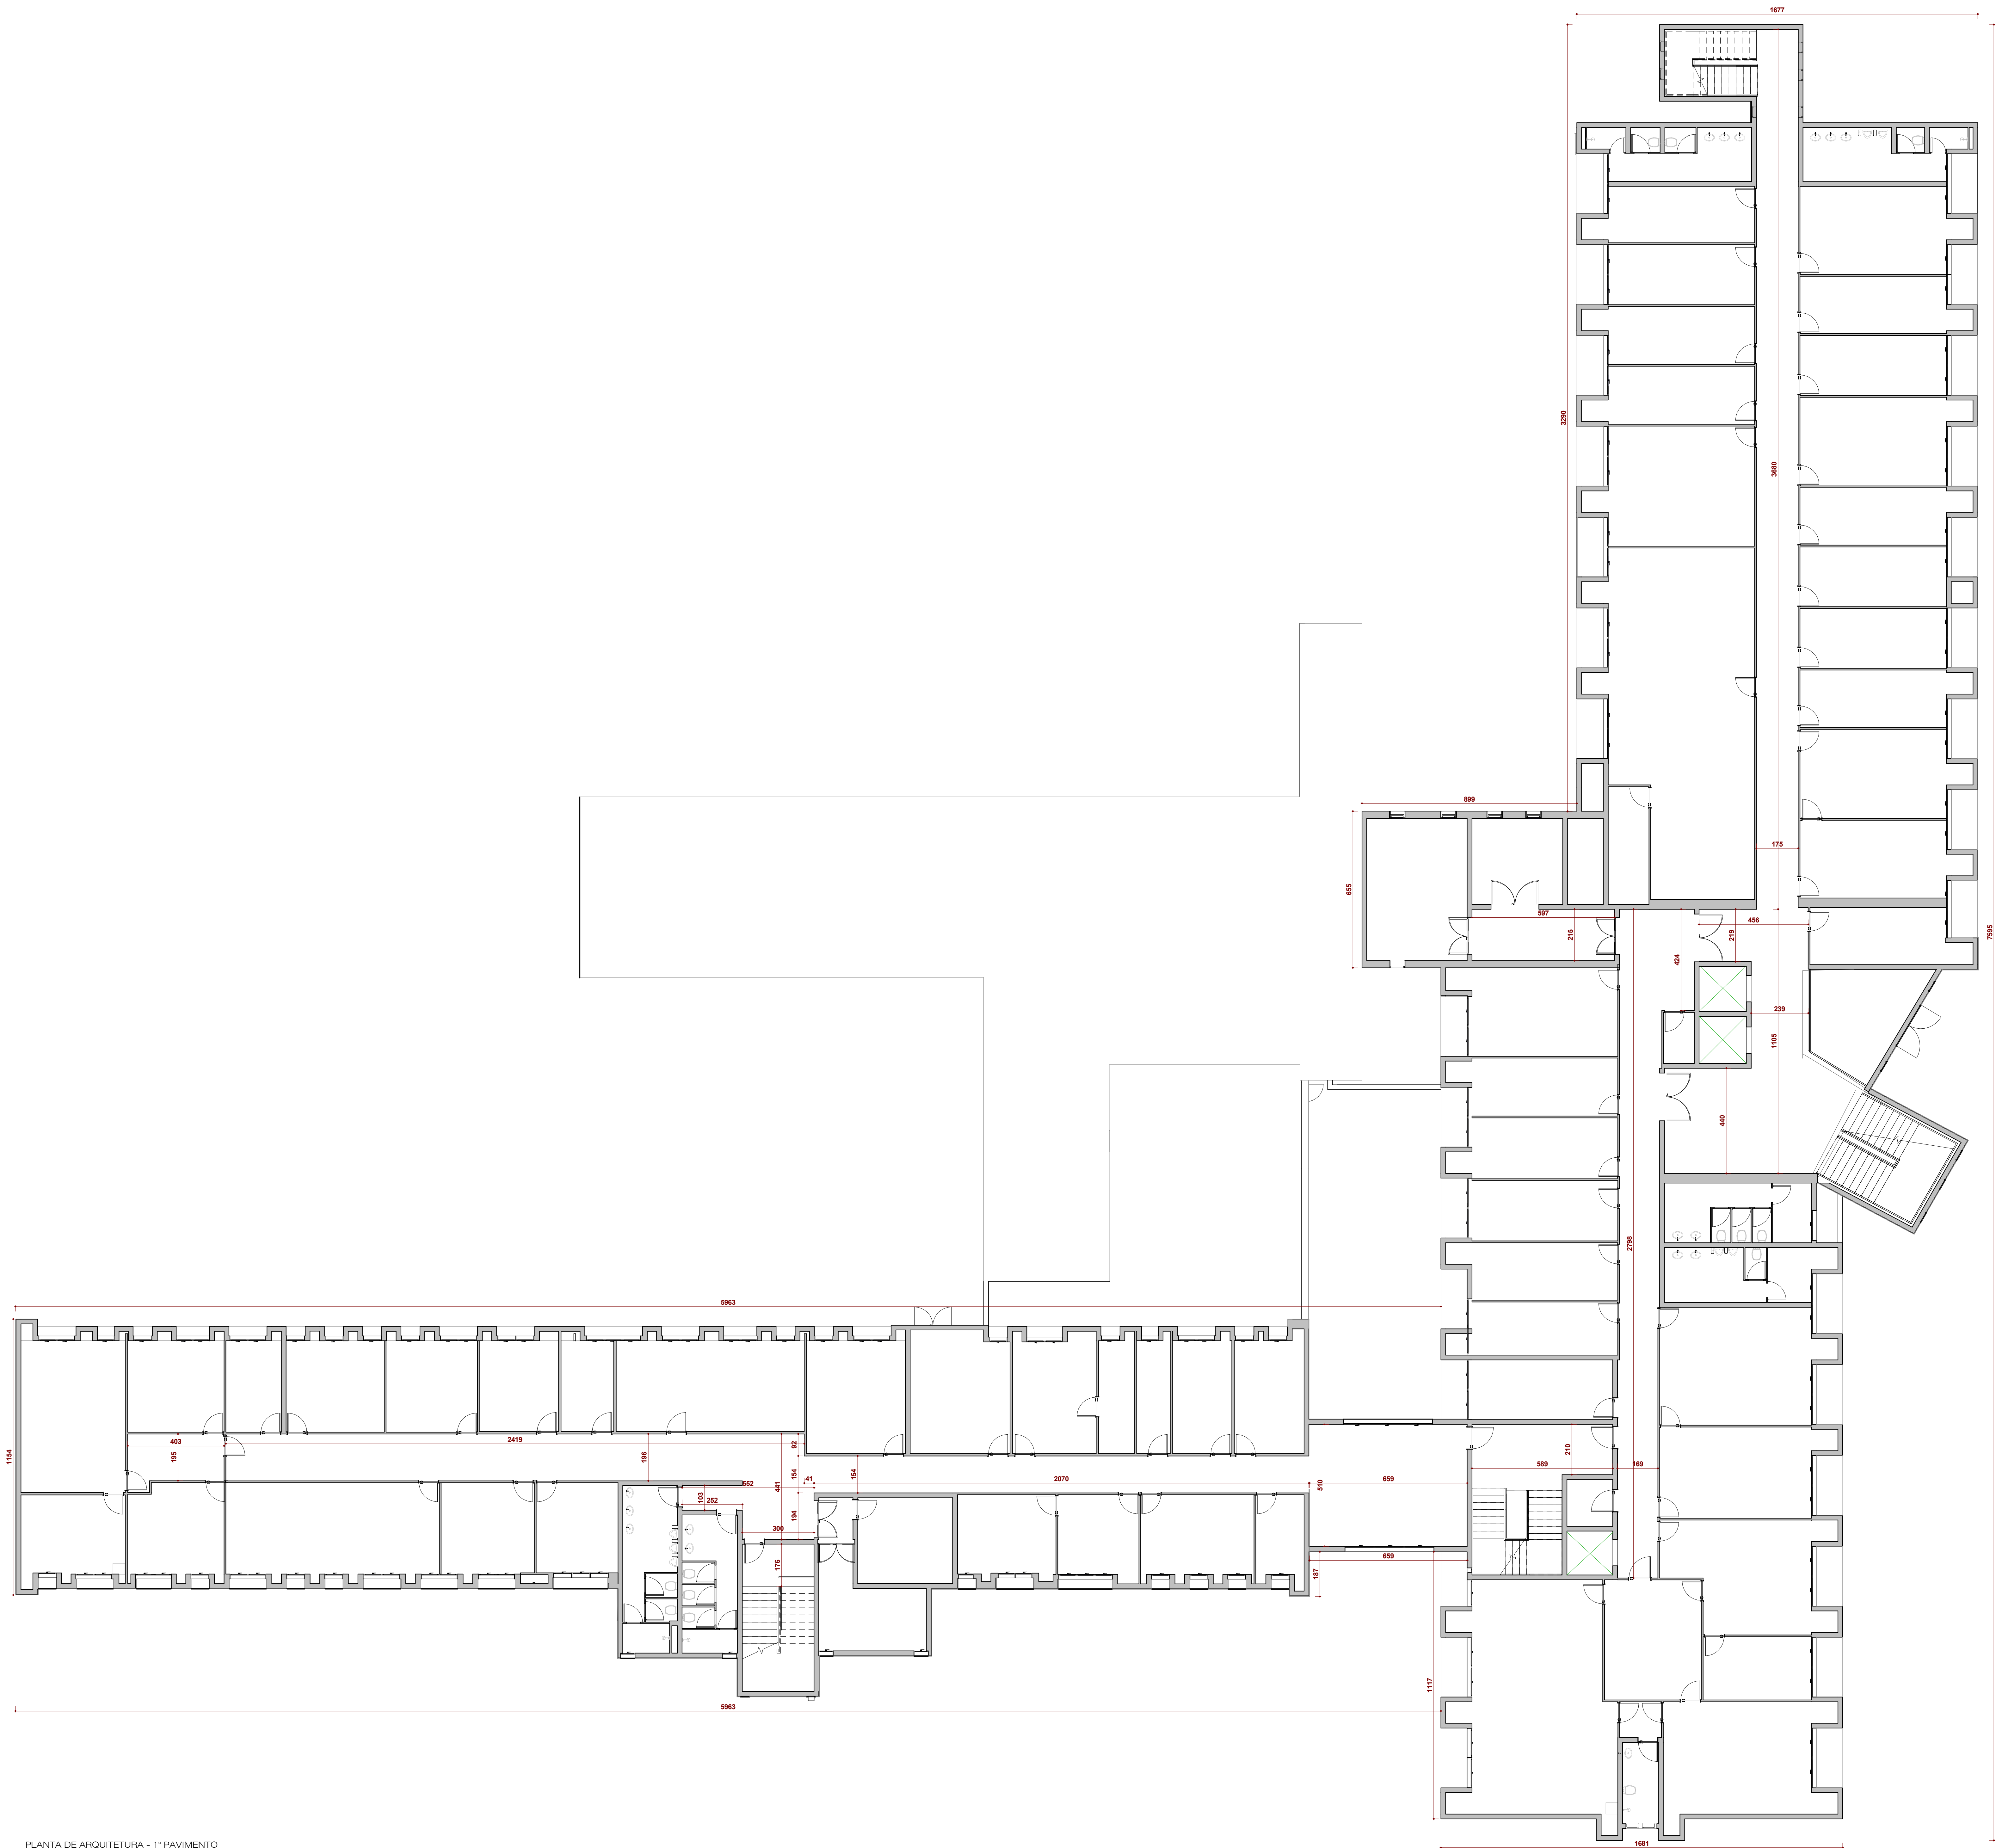


PLANTA DE ARQUITETURA - 1º PAVIMENTO
1 : 100



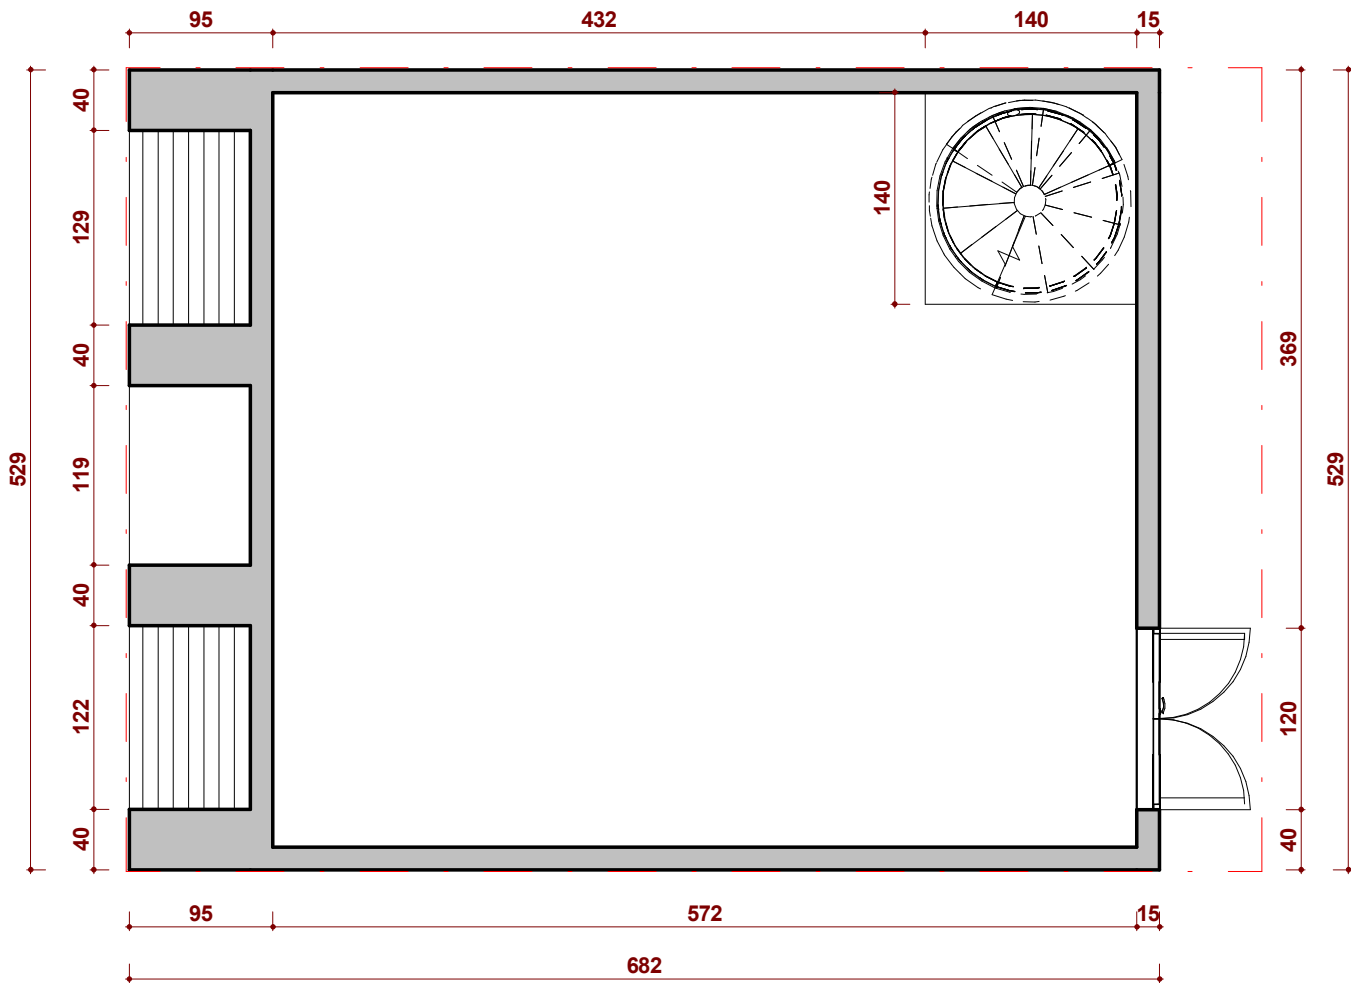

PLANTA BAIXA - CAIXA D'ÁGUA
1 : 50

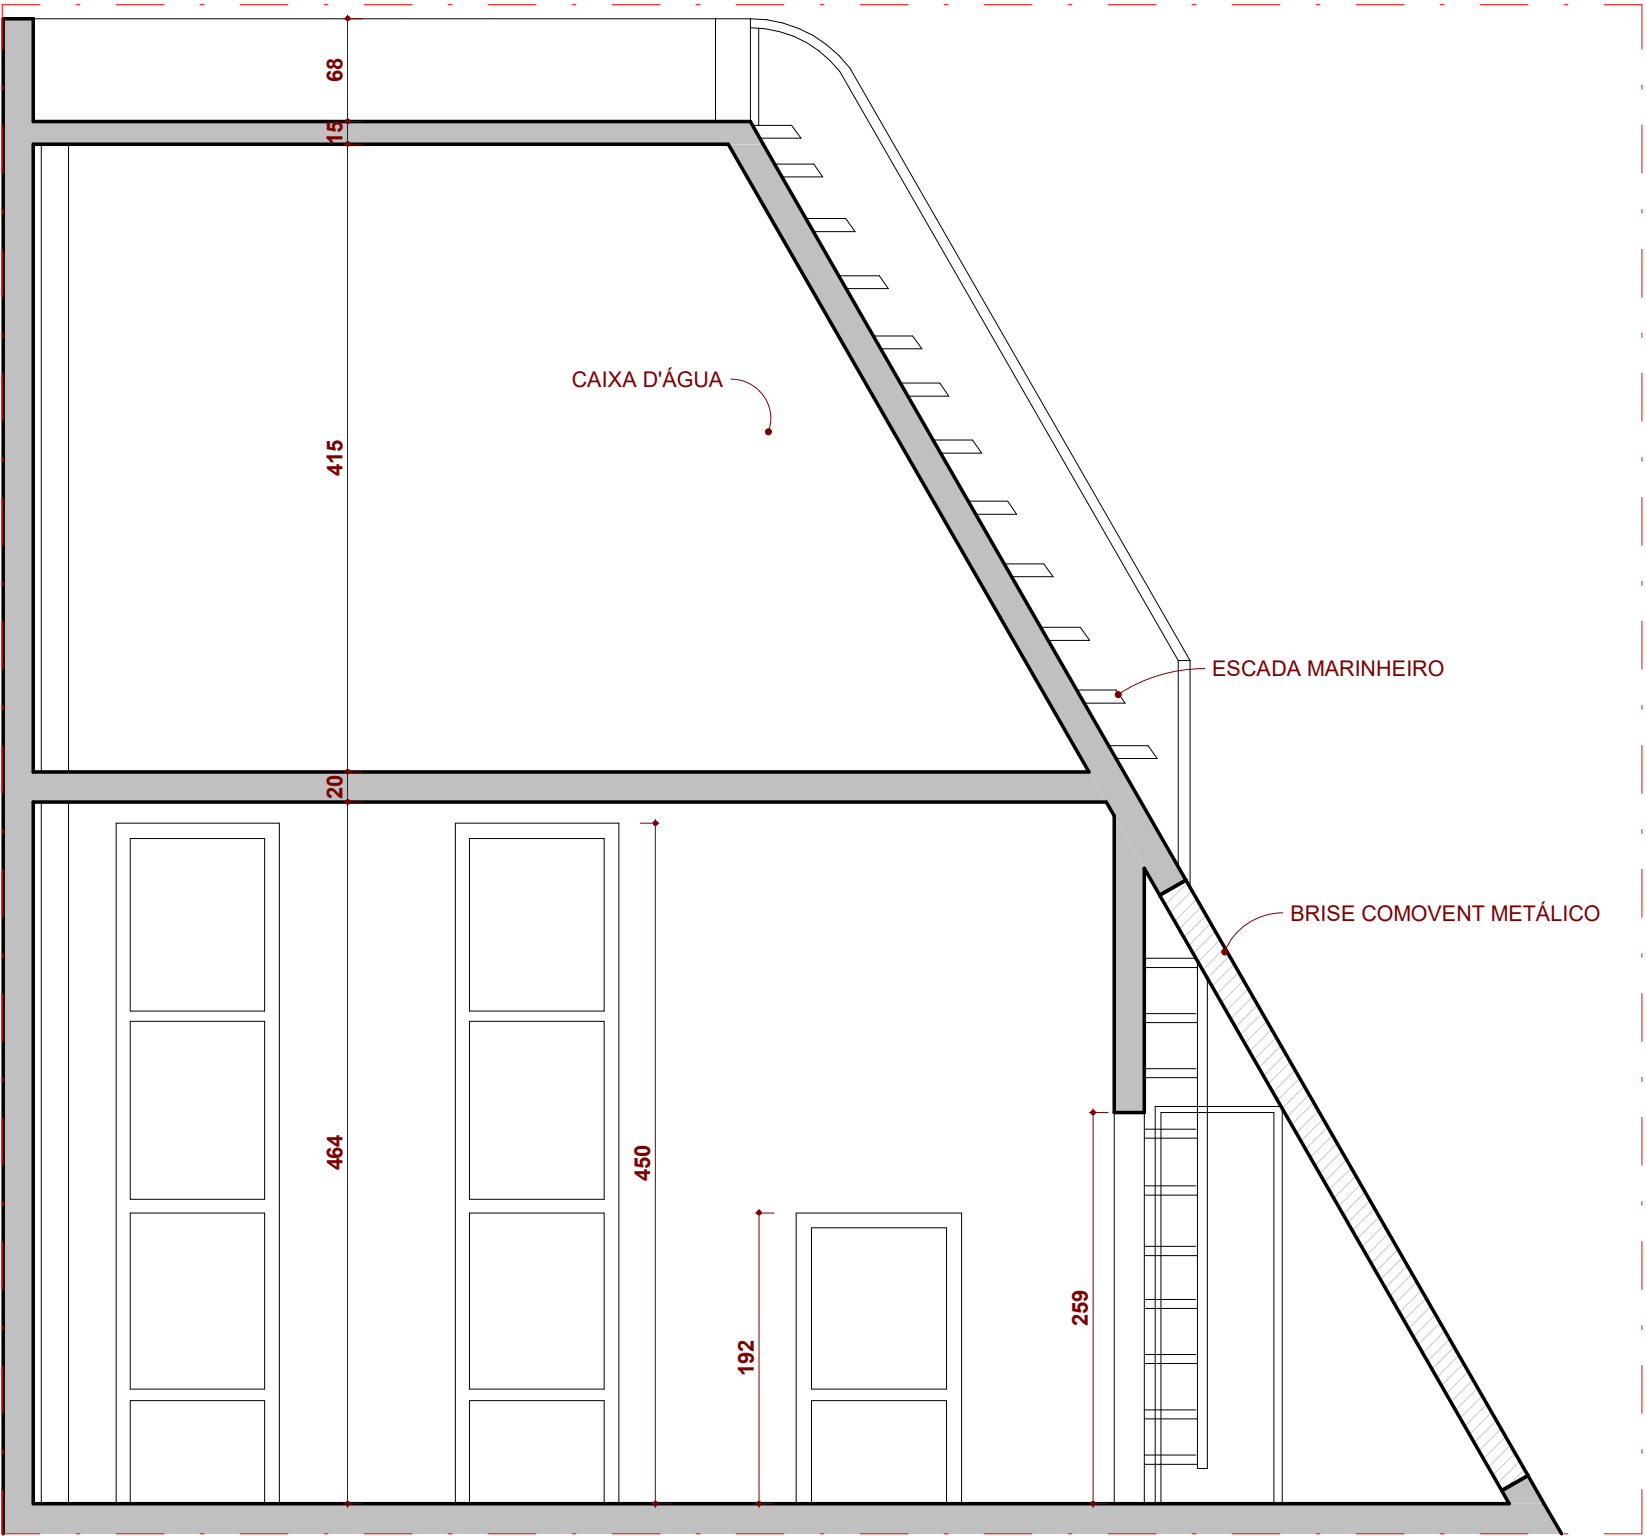

CORTE - CAIXA D'ÁGUA
1 : 50

