

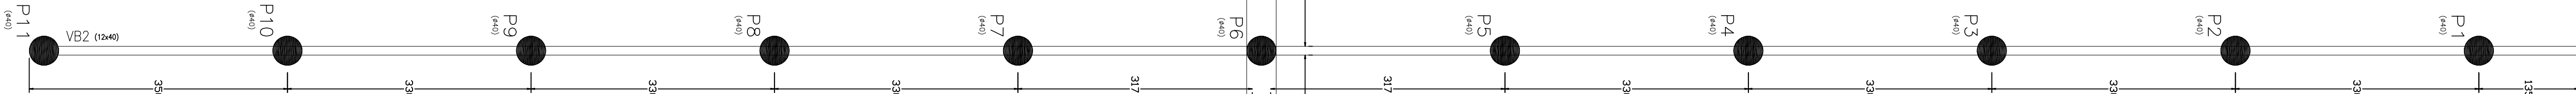
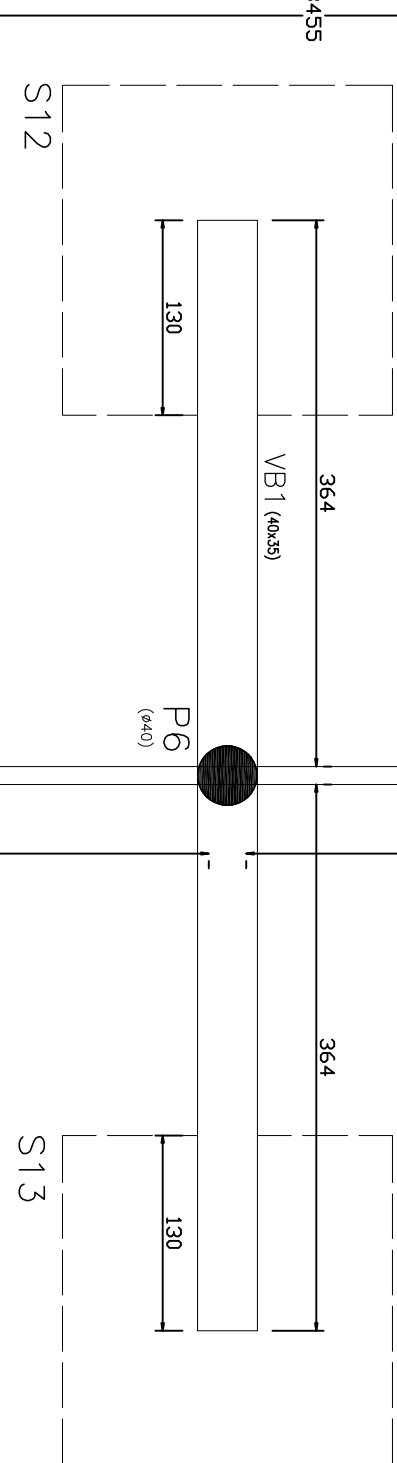


DETALHAMENTO DAS VIGAS BALDRAME ESC.: INDICADA


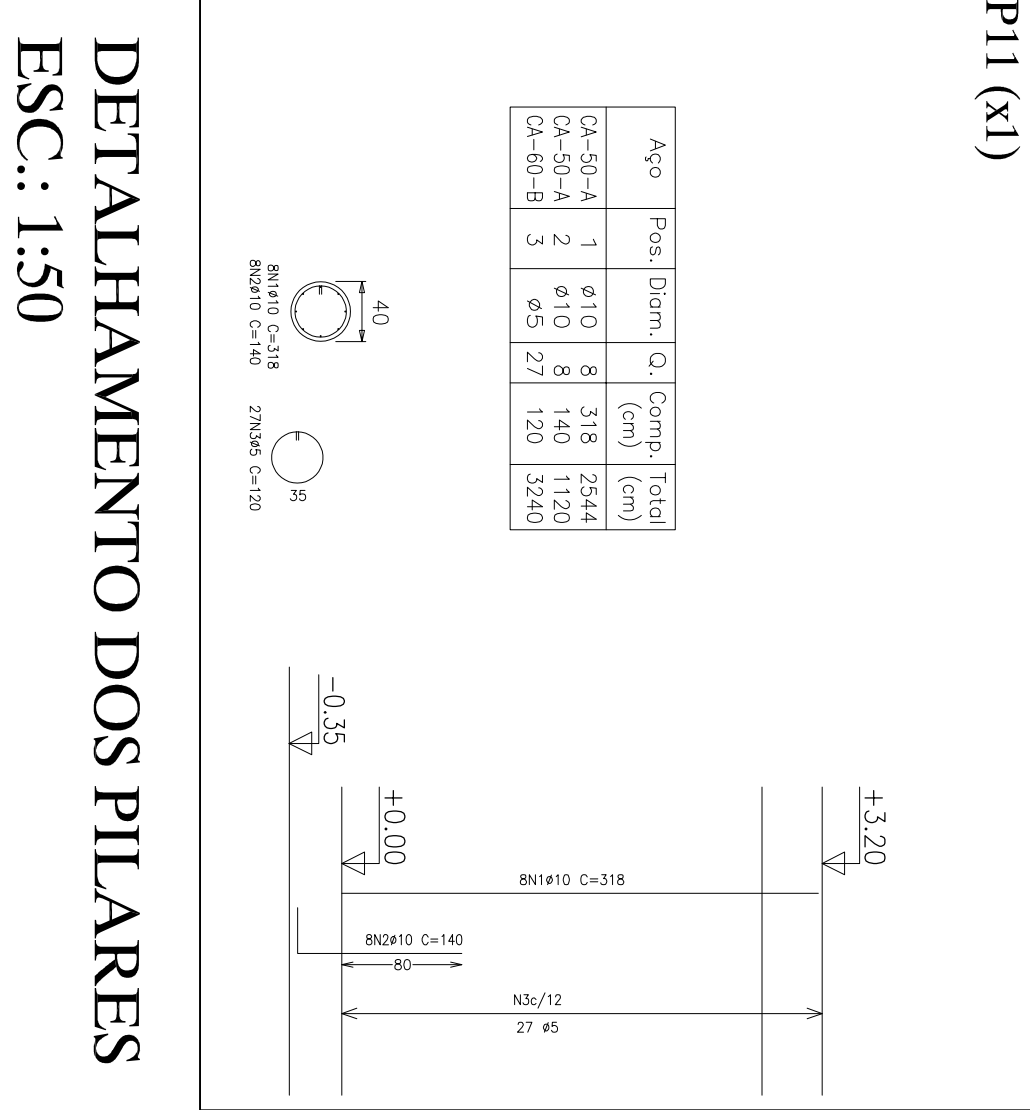

PLANTA DE FORMAS DAS VIGAS BALDRAME ESC.: 1:50

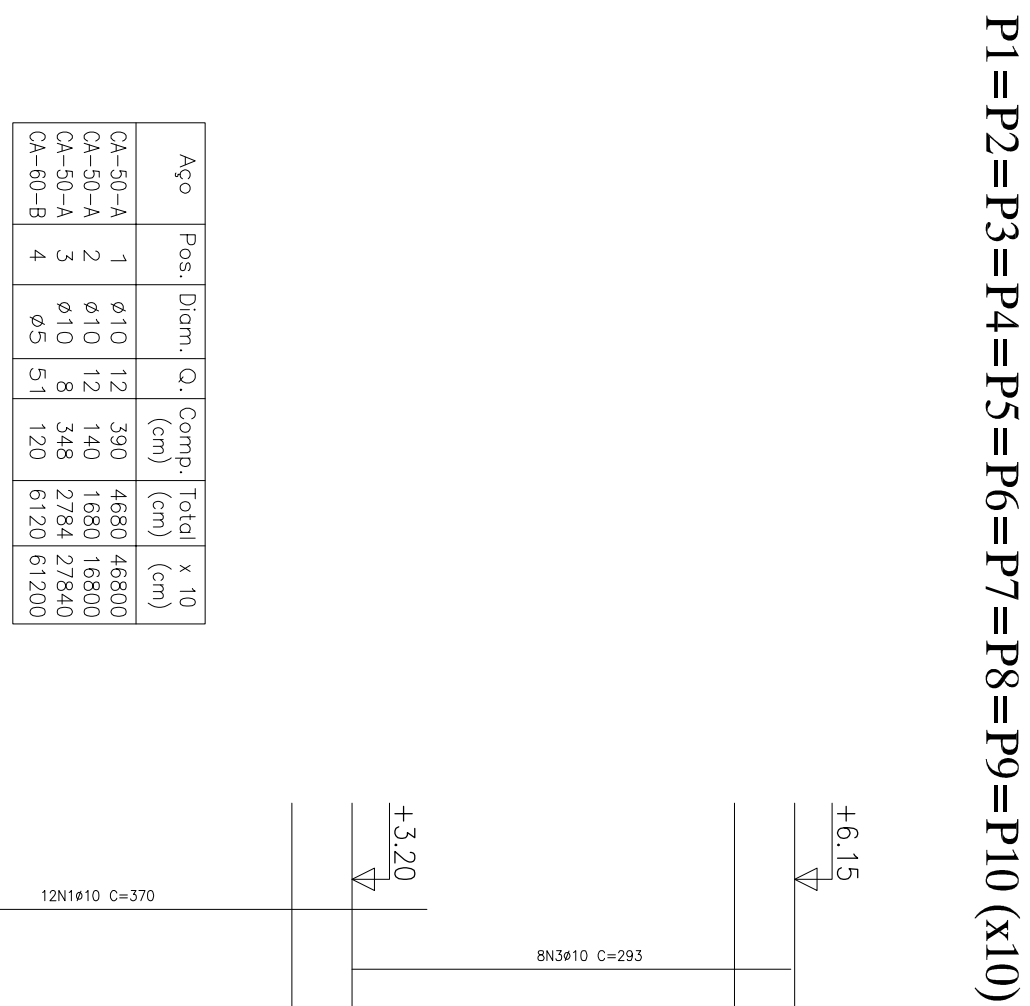

DETALHAMENTO DOS PILARES ESC.: 1:50


DISCRIMINAÇÃO DAS REVISÕES			
Nº	Descrição	DATA	APROVAÇÃO
01	Adição de uma nova página de forma e tabela	14/02/2022	RAO
02			
03			
Departamento Penitenciário Nacional - DEPEN


Projeto Estrutural












2/3

2/3